



Wyoming Slab


Bedrooms 3

Bathrooms 2

Total Approx. 2000 sf


FRONT ELEVATION A

SCALE: 1/4" = 1'-0"

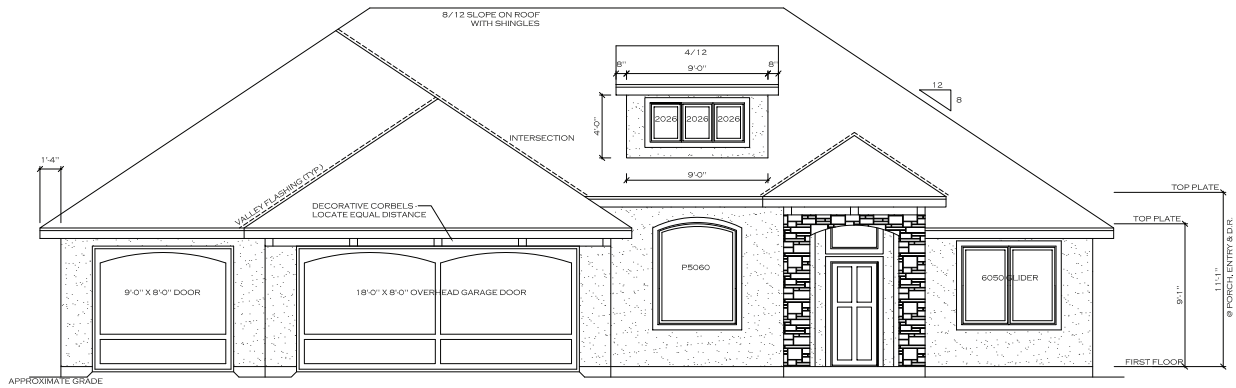


FRONT ELEVATION B

SCALE: 1/4" = 1'-0"

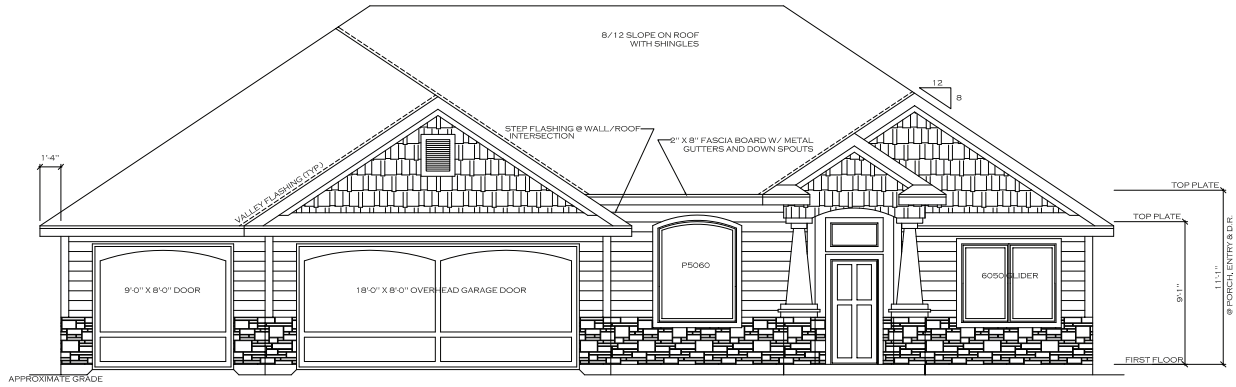

FRONT ELEVATION C

SCALE: 1/4" = 1'-0"

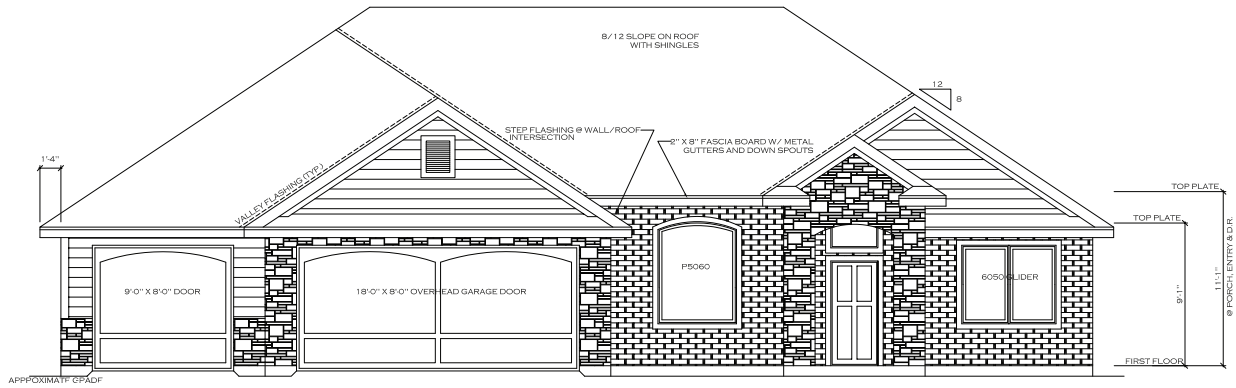

NOTE: EVERY EFFORT WAS MADE DURING THE DESIGN PROCESS TO AVOID MISTAKES. HOWEVER, THE DESIGNER ASSUMES NO RESPONSIBILITY FOR STRUCTURAL FAILURES DUE TO OMISSIONS OR INADEQUATE INFORMATION. THE CONTRACTOR ON THIS PROJECT MUST VERIFY ALL DETAILS AND BUILDING CODES. THANK YOU.

CLEAN LINE HOME DESIGN, LLC
 800 CANTERBURY DR. COLUMBIA, MO 65203
 (573) 219-0426



WYOMING SLAB




573-999-6944

ELEVATIONS PLAN

SCALE: 1/4" = 1'-0"
 DATE: 01/07/2014
 JOB #: 140107
 DRAWN BY: **A1**
 OF 2

PLAN NOTES:
 - VERIFY ALL LOCAL CODES, ENERGY TYPES AND SITE CONDITIONS PRIOR TO CONSTRUCTION
 - REVIEW SUB-CONTRACTORS LOCATIONS OF HVAC(S) AND WATER HEATER(S) PRIOR TO CONSTRUCTION
 - ALL INTERIOR WALLS ARE 3/2" UNLESS DIMENSIONED OTHERWISE
 - DECKS ARE SITE BUILT AND ARE NOT DIMENSIONED ON THESE PRINTS

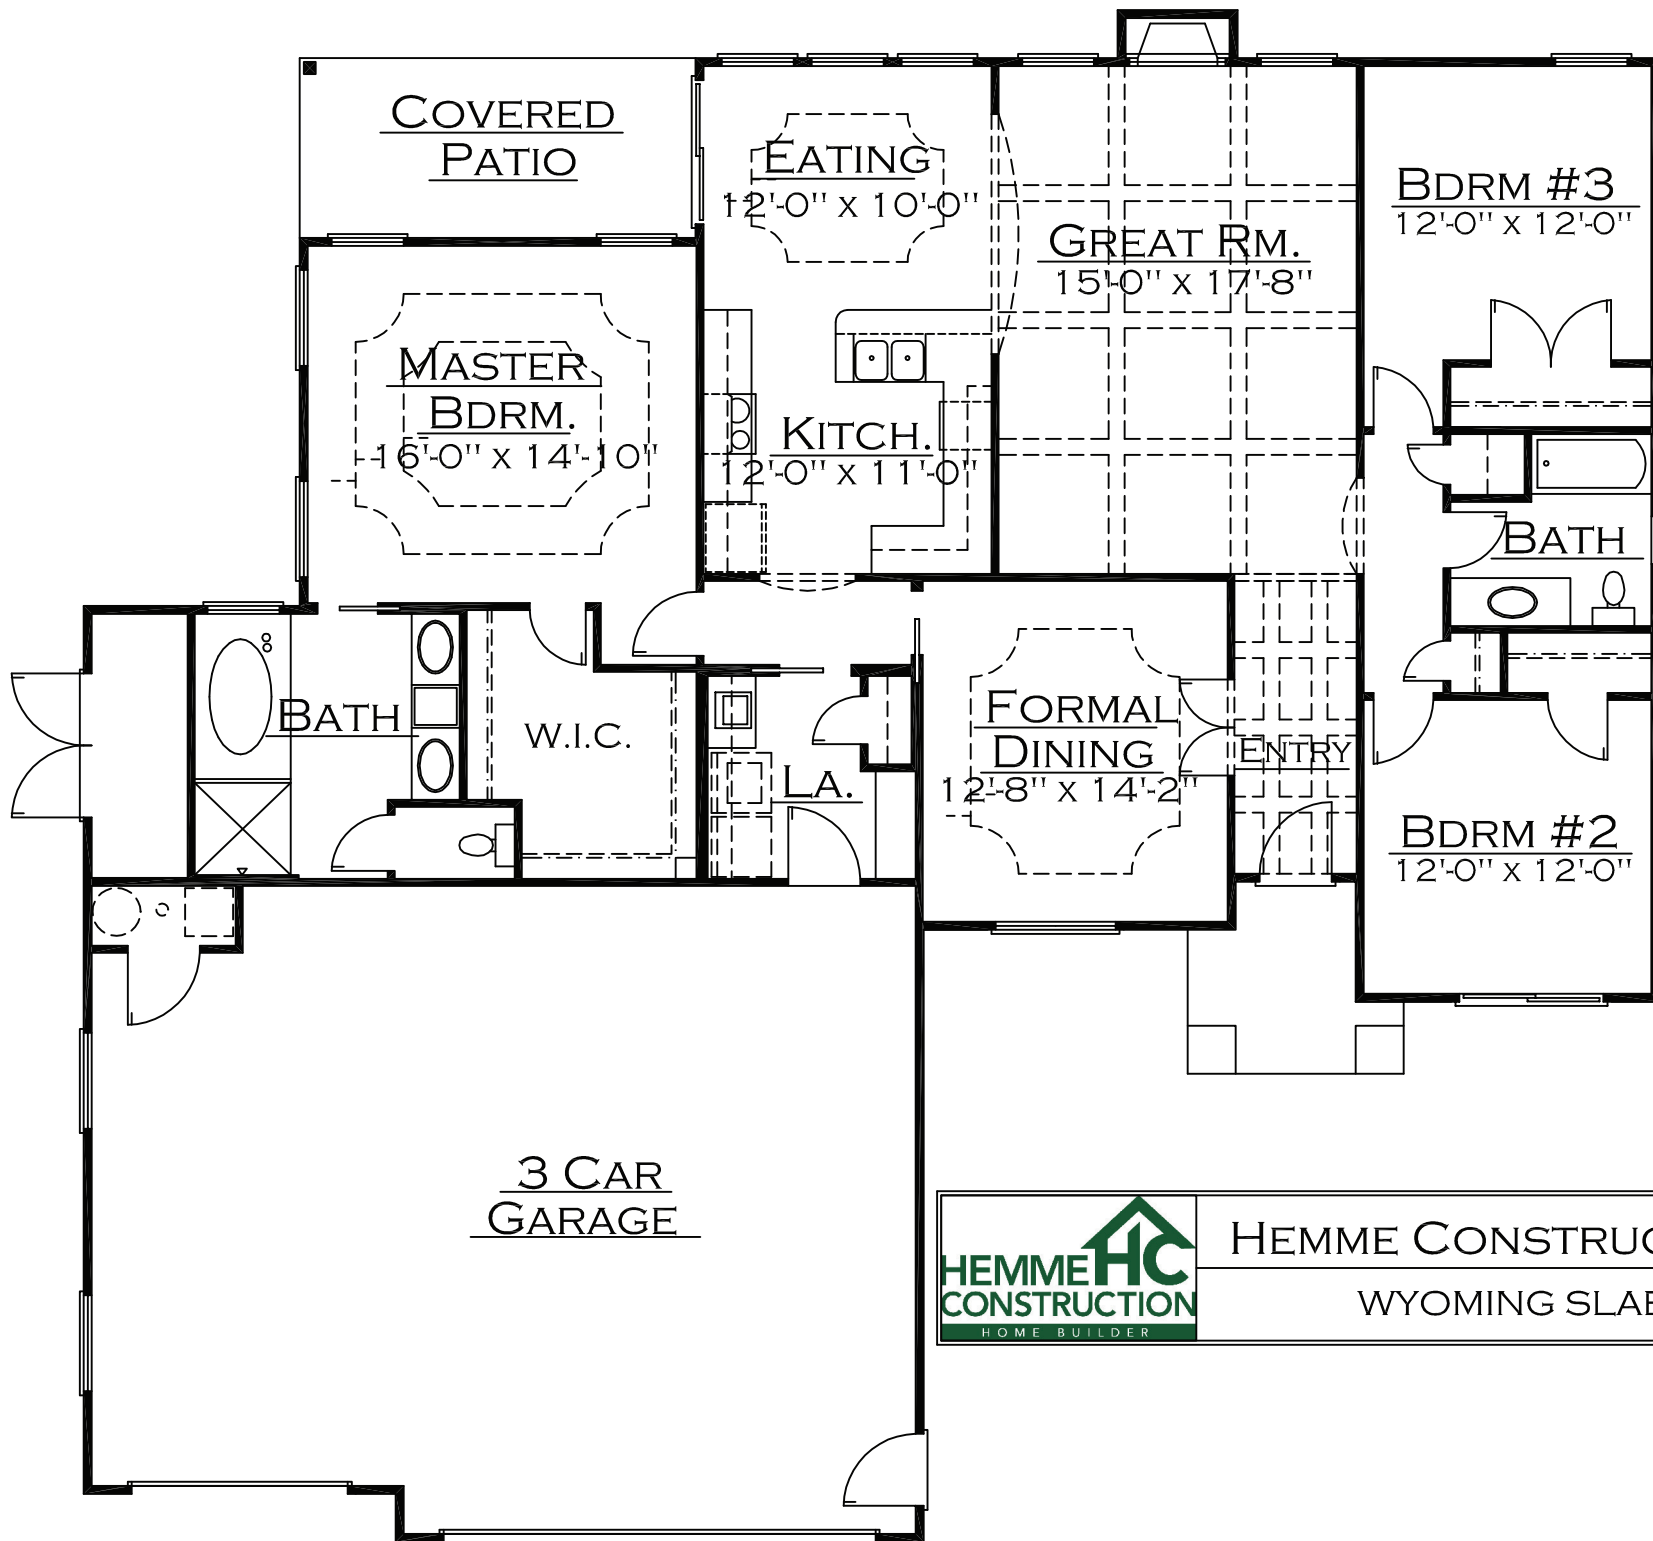

HEMME CONSTRUCTION
 WYOMING SLAB